


| | | |
|------------|------------------|-------------|
| REV + DATE | NOTE | CHK. + DCL. |
| A 16.10.03 | Area Added | NFS/ST |
| B 16.03.04 | PLAN UPDATED | NFS/ST |
| C 17.03.04 | RED LINE REVISED | SL/ST |
| D 20.03.04 | DUCTS SHOWN | SL/ST |

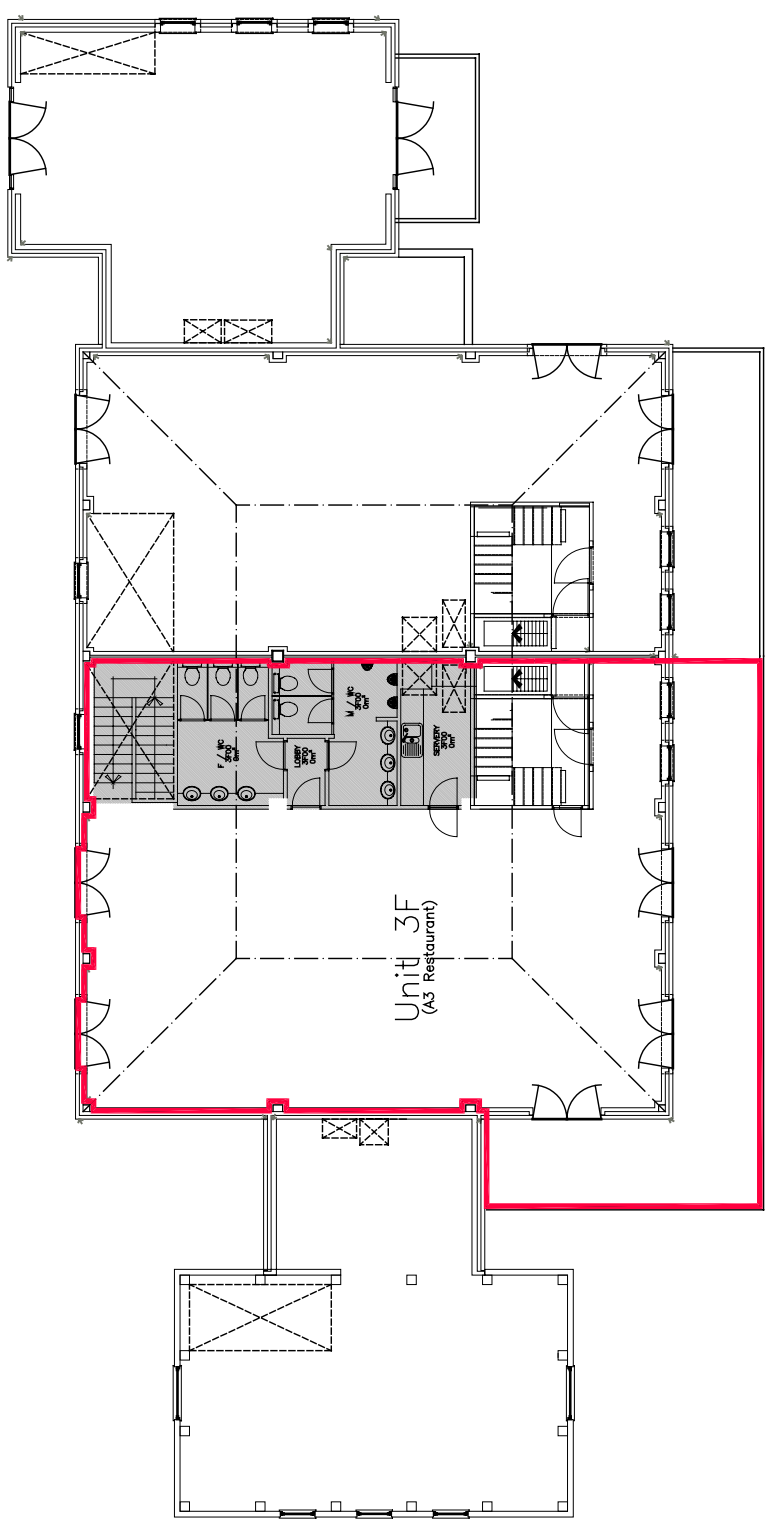

BOUNDARY OF UNIT



SUGGESTED LAYOUT OF SERVICES TO BE COMPLETED AS PART OF TENANT FIT-OUT