


All Traffic Management will comply with;
'Safety at Street Works and Road Works; A Code of Practice'

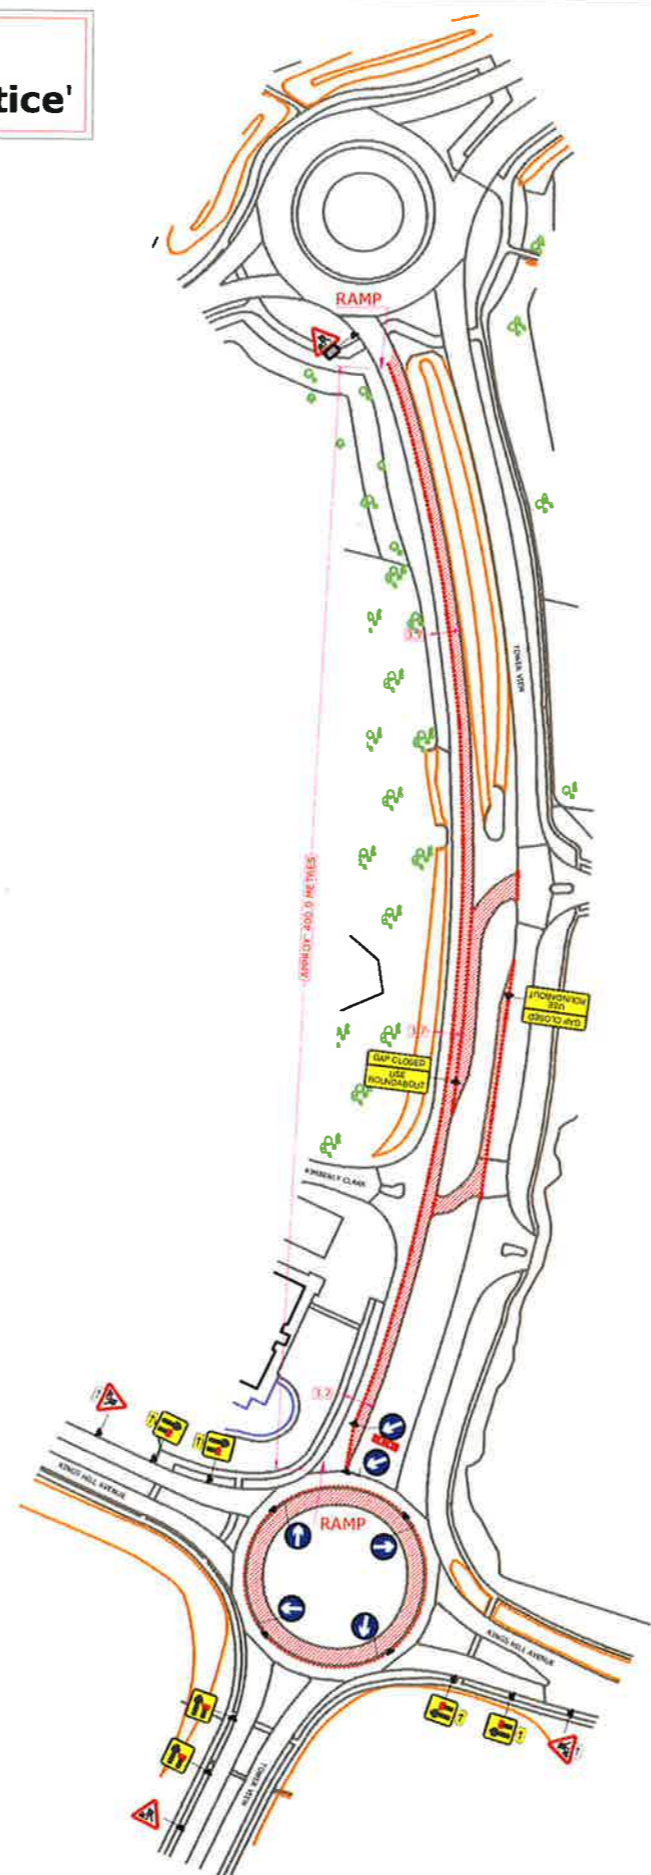

PLEASE NOTE;
 LANE 2 CLOSURE THEN LANE-SWITCH TO LANE 1 CLOSURE
 (MAINTAIN ACCESS TO 'KIMBERLY CLARK')

ALUX
 PLANT TRAFFIC CONTROL & MANAGEMENT
 A-Plant Lux Traffic Control & Management
 Kemble Airfield Enterprise Park
 Cirencester Road
 Kemble
 GL7 6BQ
 Telephone: 0370 050 0792
 Fax: 0845 004 7105

SPEED OF ROAD	30MPH
DISTANCE FROM FIRST SIGN TO START OF SITE(D)	MIN 20 M
	MAX 45 M
SIDEWAYS SAFETY ZONE (S)	0.5 M
LONGWAYS CLEARANCE (L)	0.5 M

KEY:

	3 Light Signal Head
	Temporary Road Signs
	Permanent Signal Head
	Working Area
	Traffic Controlled Area
	Cones
	Pedestrian Barrier
	Pedestrian Crossing
	Bus stop

Running Lanes
 3.7M maximum
 3.25M desirable minimum
 3.0M absolute minimum
 All cones will be 750mm
 All signs will be 750mm
 All signs will be secured using sandbags

DETAIL C2
 Traffic Cones
 (3.0 M spacing)

N.B Road Danger Lamps
 (Complying with Regulation 55)
 Should be provided during darkness

DRAWING DESCRIPTION
 Tower View,
 King's Hill,
 West Malling, Kent,
 ME19 4AD
 (XXXXXXXX)
CLIENT DETAILS
 GIBBS SURFACING

DO WORK AT	PEAK TIMES <input checked="" type="checkbox"/>	WEEKEND <input checked="" type="checkbox"/>	OFF PEAK <input checked="" type="checkbox"/>	NIGHT <input checked="" type="checkbox"/>	DATE	22/10/2018
PURPOSE OF WORKS	DRAWN BY	REP / DEPOT	AMMEND No	SCALE	DIMENSIONS	SHEET NO
Re-Surfacing	JW/877	131	00	NOT TO SCALE	METRES	1 OF 1
PERMANENT LIGHTS AFFECT SITE?						X
PEDESTRIAN CROSSING AFFECTED?						X
BUS ROUTES / STOPS AFFECTED?						X

HIRE ADVICE 131-017820